
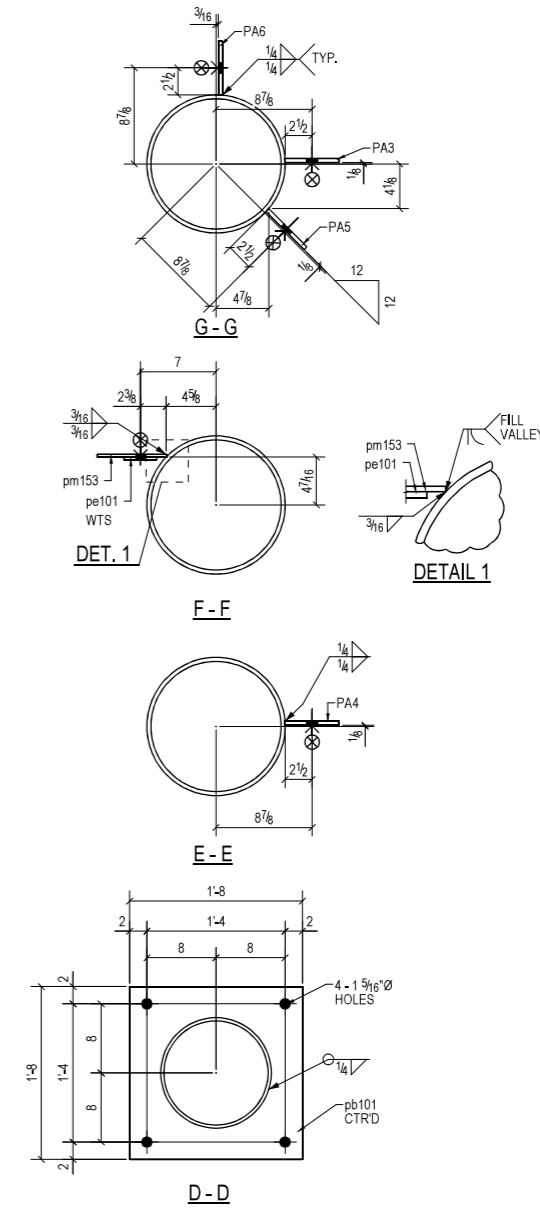
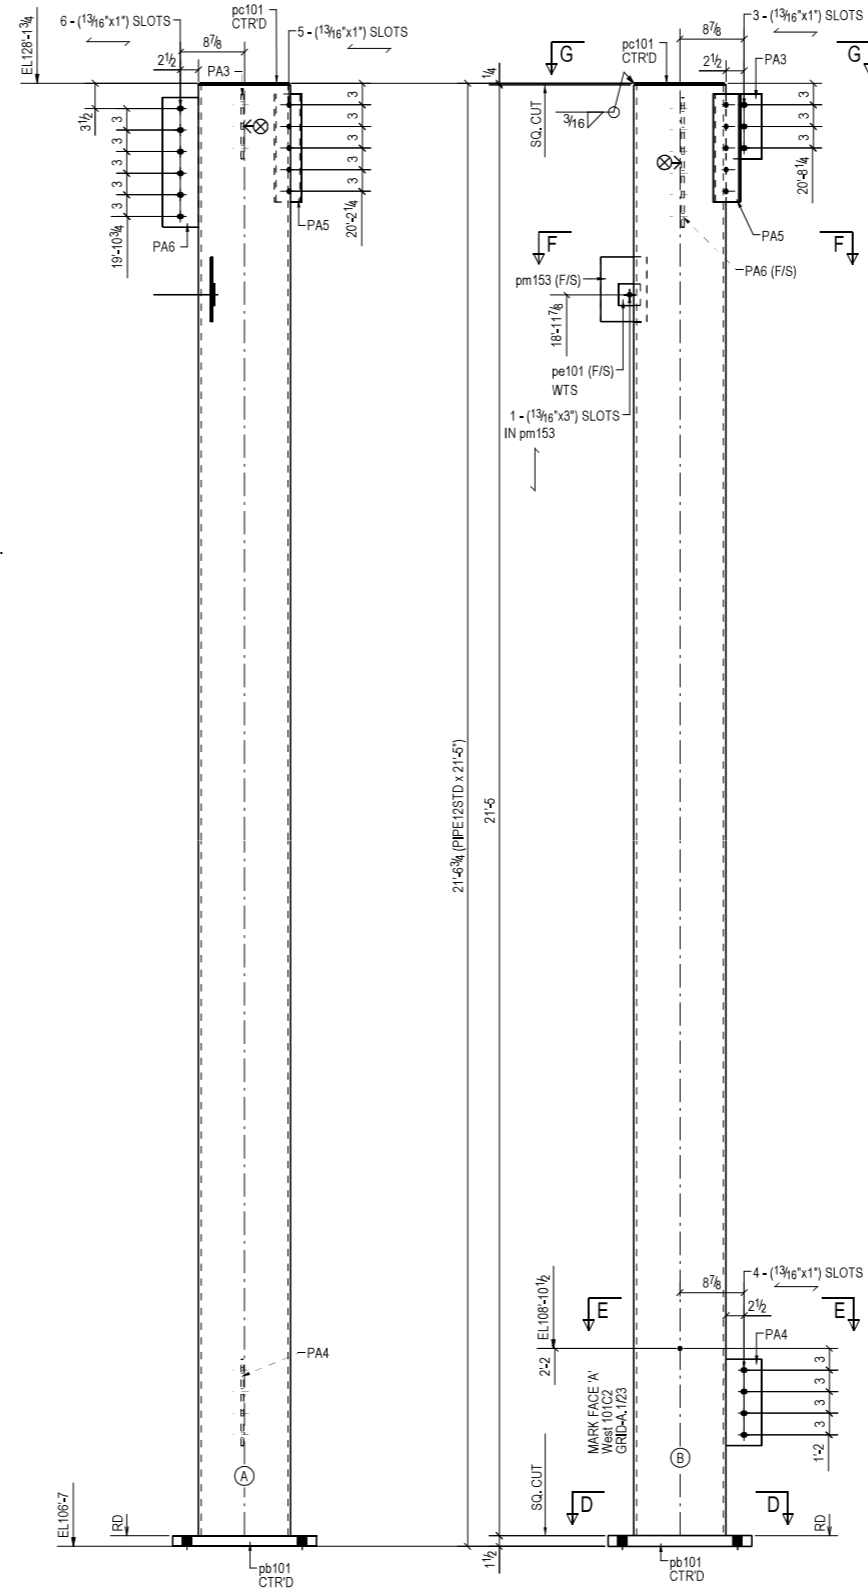


BILL OF MATERIAL

SHP	MARK	NO. PCS	DESCRIPTION	LENGTH	FAB. MARK	NOTES
1	101C1	1	PIPE 12STD	21'-5"	A53-GR.B	C8
		3	PL 3/8"x5"	0'-9"	PA3	A572-GR.50
		1	PL 3/8"x5"	1'-3"	PA5	A572-GR.50
		1	PL 1 1/2"x20"	1'-8"	pb101	A572-GR.50
		1	PL 1/4"x12 3/8"	1'-0 3/8"	pc101	A572-GR.50
1	101C2	1	PIPE 12STD	21'-5"	A53-GR.B	C8
		1	PL 3/8"x5"	0'-9"	PA3	A572-GR.50
		1	PL 3/8"x5"	1'-0"	PA4	A572-GR.50
		1	PL 3/8"x5"	1'-3"	PA5	A572-GR.50
		1	PL 3/8"x5"	1'-8"	PA6	A572-GR.50
		1	PL 1 1/2"x20"	1'-8"	pb101	A572-GR.50
		1	PL 5/16"x3"	0'-3"	pe101	A572-GR.50
		1	PL 1/4"x6 3/8"	0'-9"	pm153	A572-GR.50
		1	3/4"x3 A325TC	0'-8 1/2"		Site Bolts

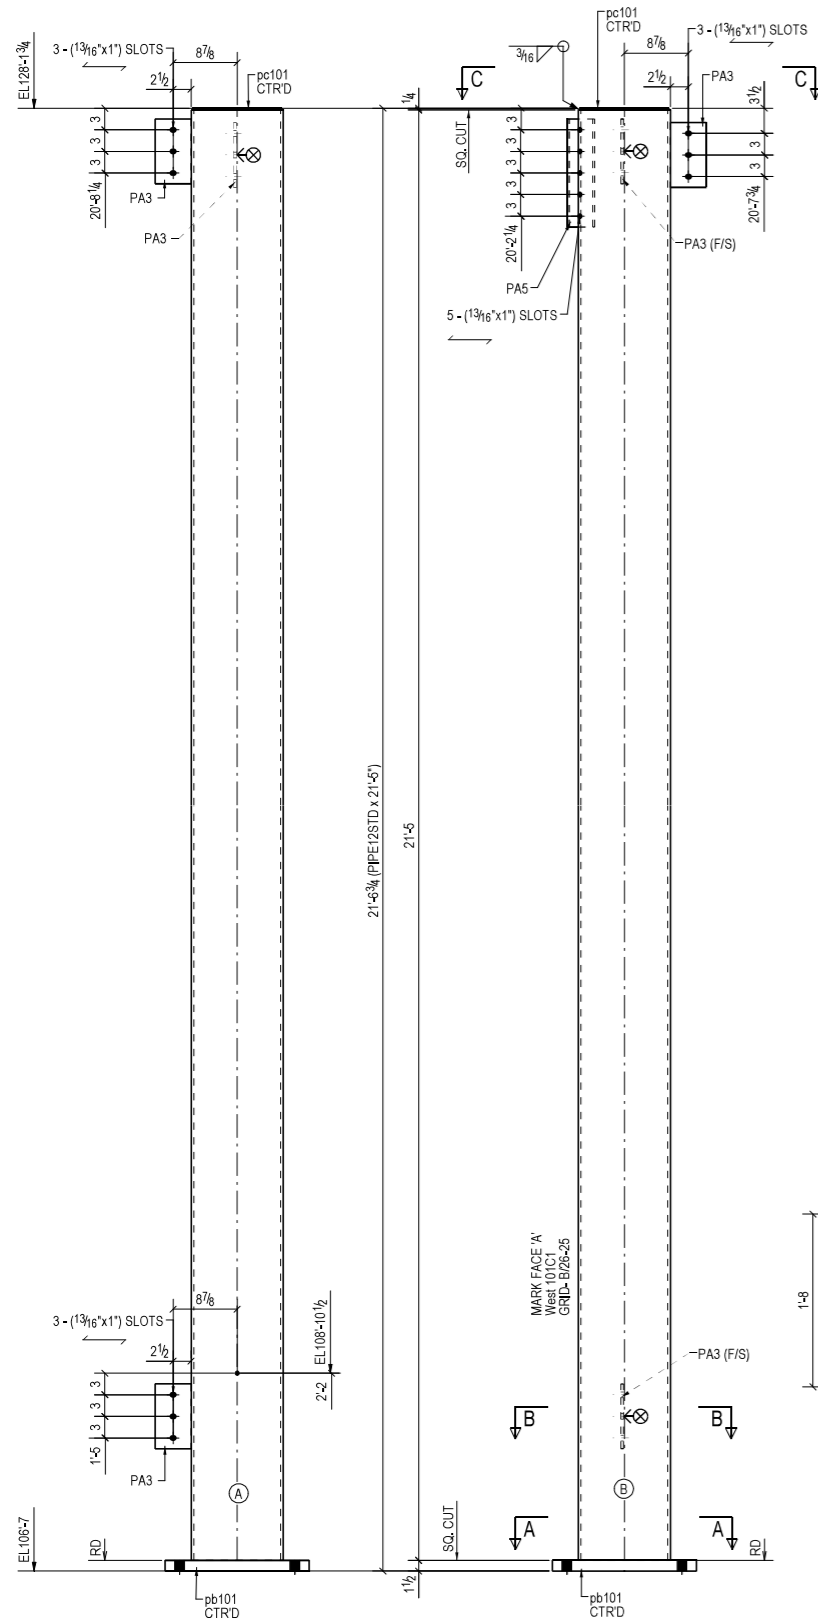

REV.	DESCRIPTION	DATE	DWN	CHK
0	For Fabrication	02/08/2022	D5	D5
A	For Approval	12/07/2021	D5	D5

GENERAL NOTES			JOB USE	
MATERIAL: A36 UNO	ELECTRODES: E70XX	REF. ERECTION DWGS.		
HOLES: 13/16 UNO	CONNS: WELDED	SE1	SHOP	
SURFACE PREP.: SSPC SP-2			APPROVAL	
AND PAINT: NO PAINT				
DESCRIPTION: COLUMN DETAILS				
JOB:				
CUSTOMER:				
	DRAWN BY:	DATE:		
	CHKD. BY:	DATE:		
	JOB No.	DES. No.	REV.	
			101	0

