



9 BRACE FRAME ELEVATION - GRID B.2
(REF: 41-S-922)

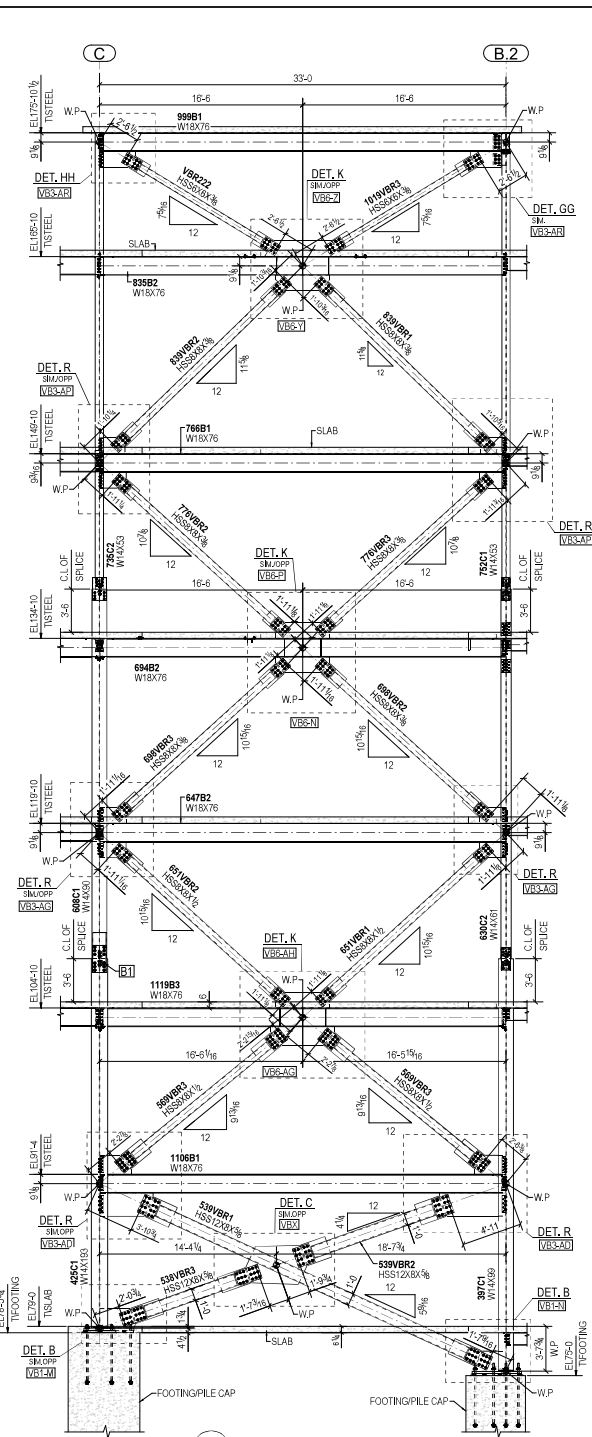

10 BRACE FRAME ELEVATION - GRID 3.7
(REF: 41-S-922)

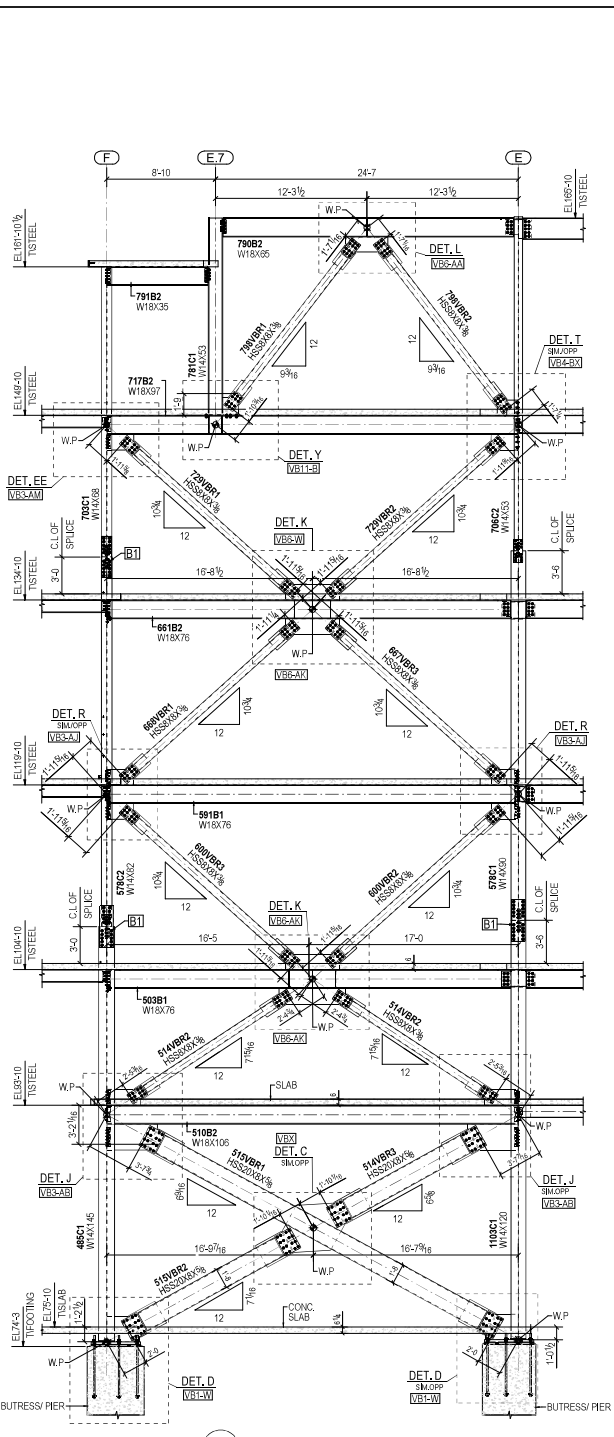

11 BRACE FRAME ELEVATION - GRID 4.3
(REF: 27-S-920)